



事業計画図1

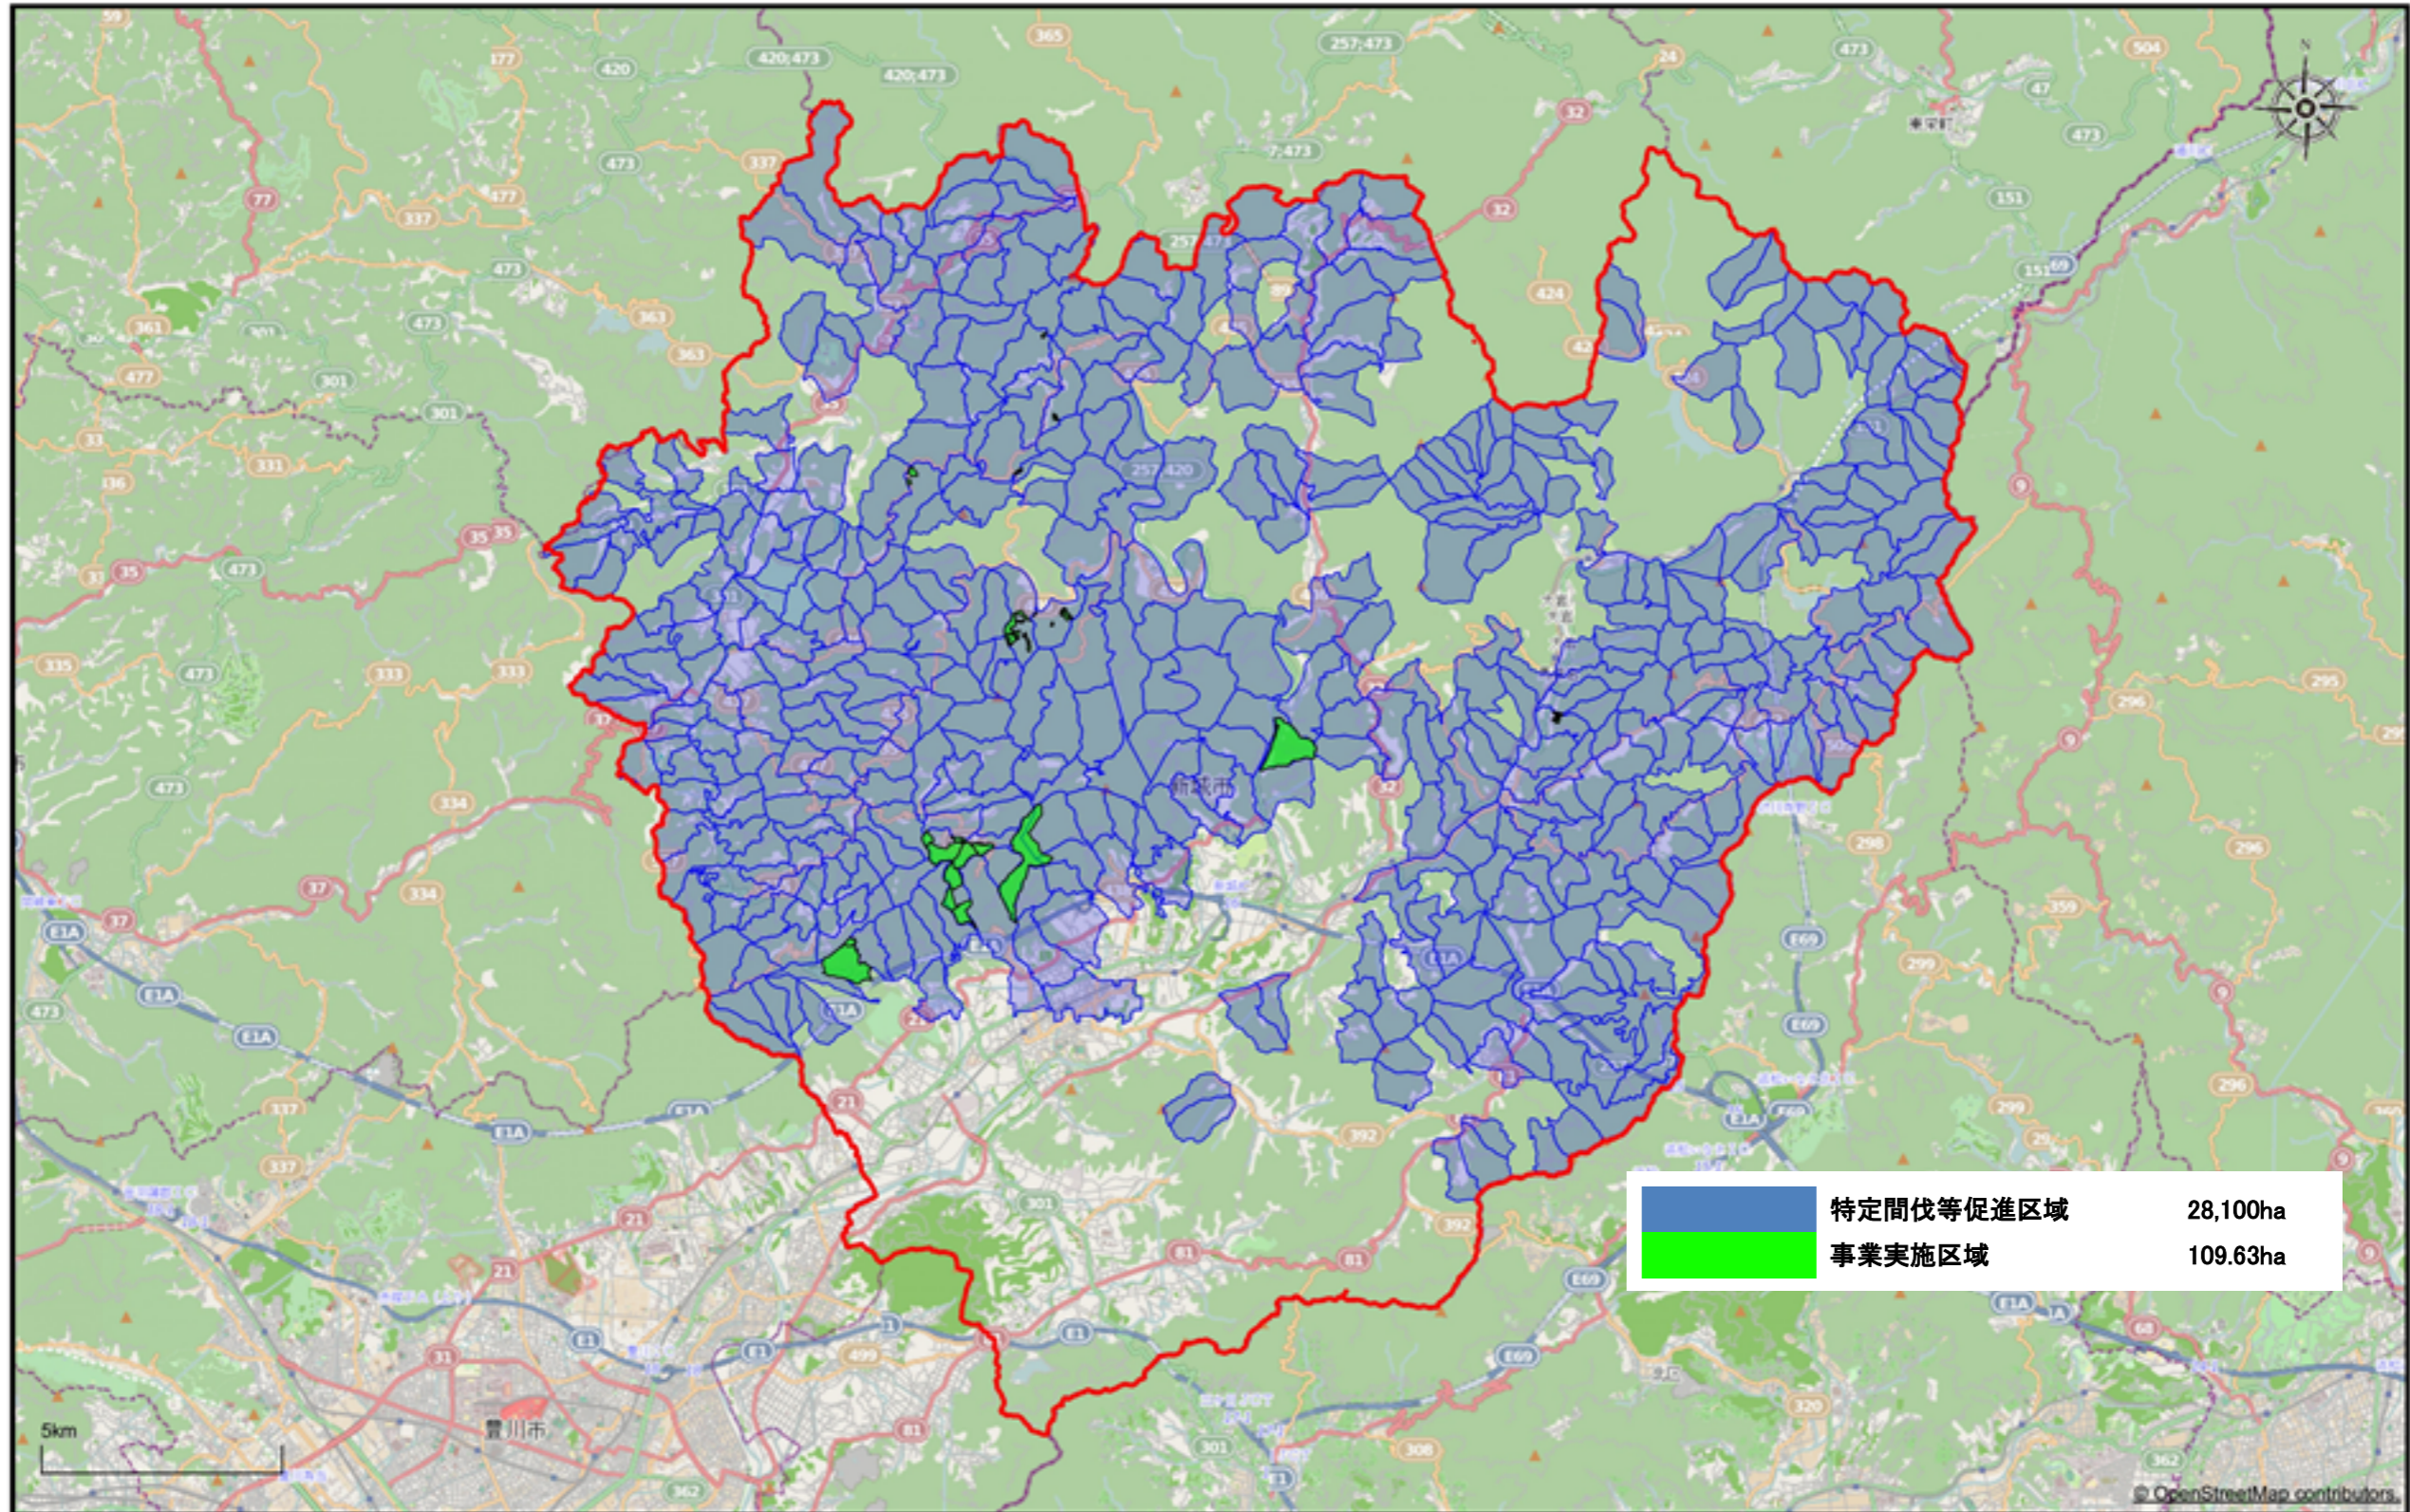

1 / 125,000

注釈:


事業計画図2-1

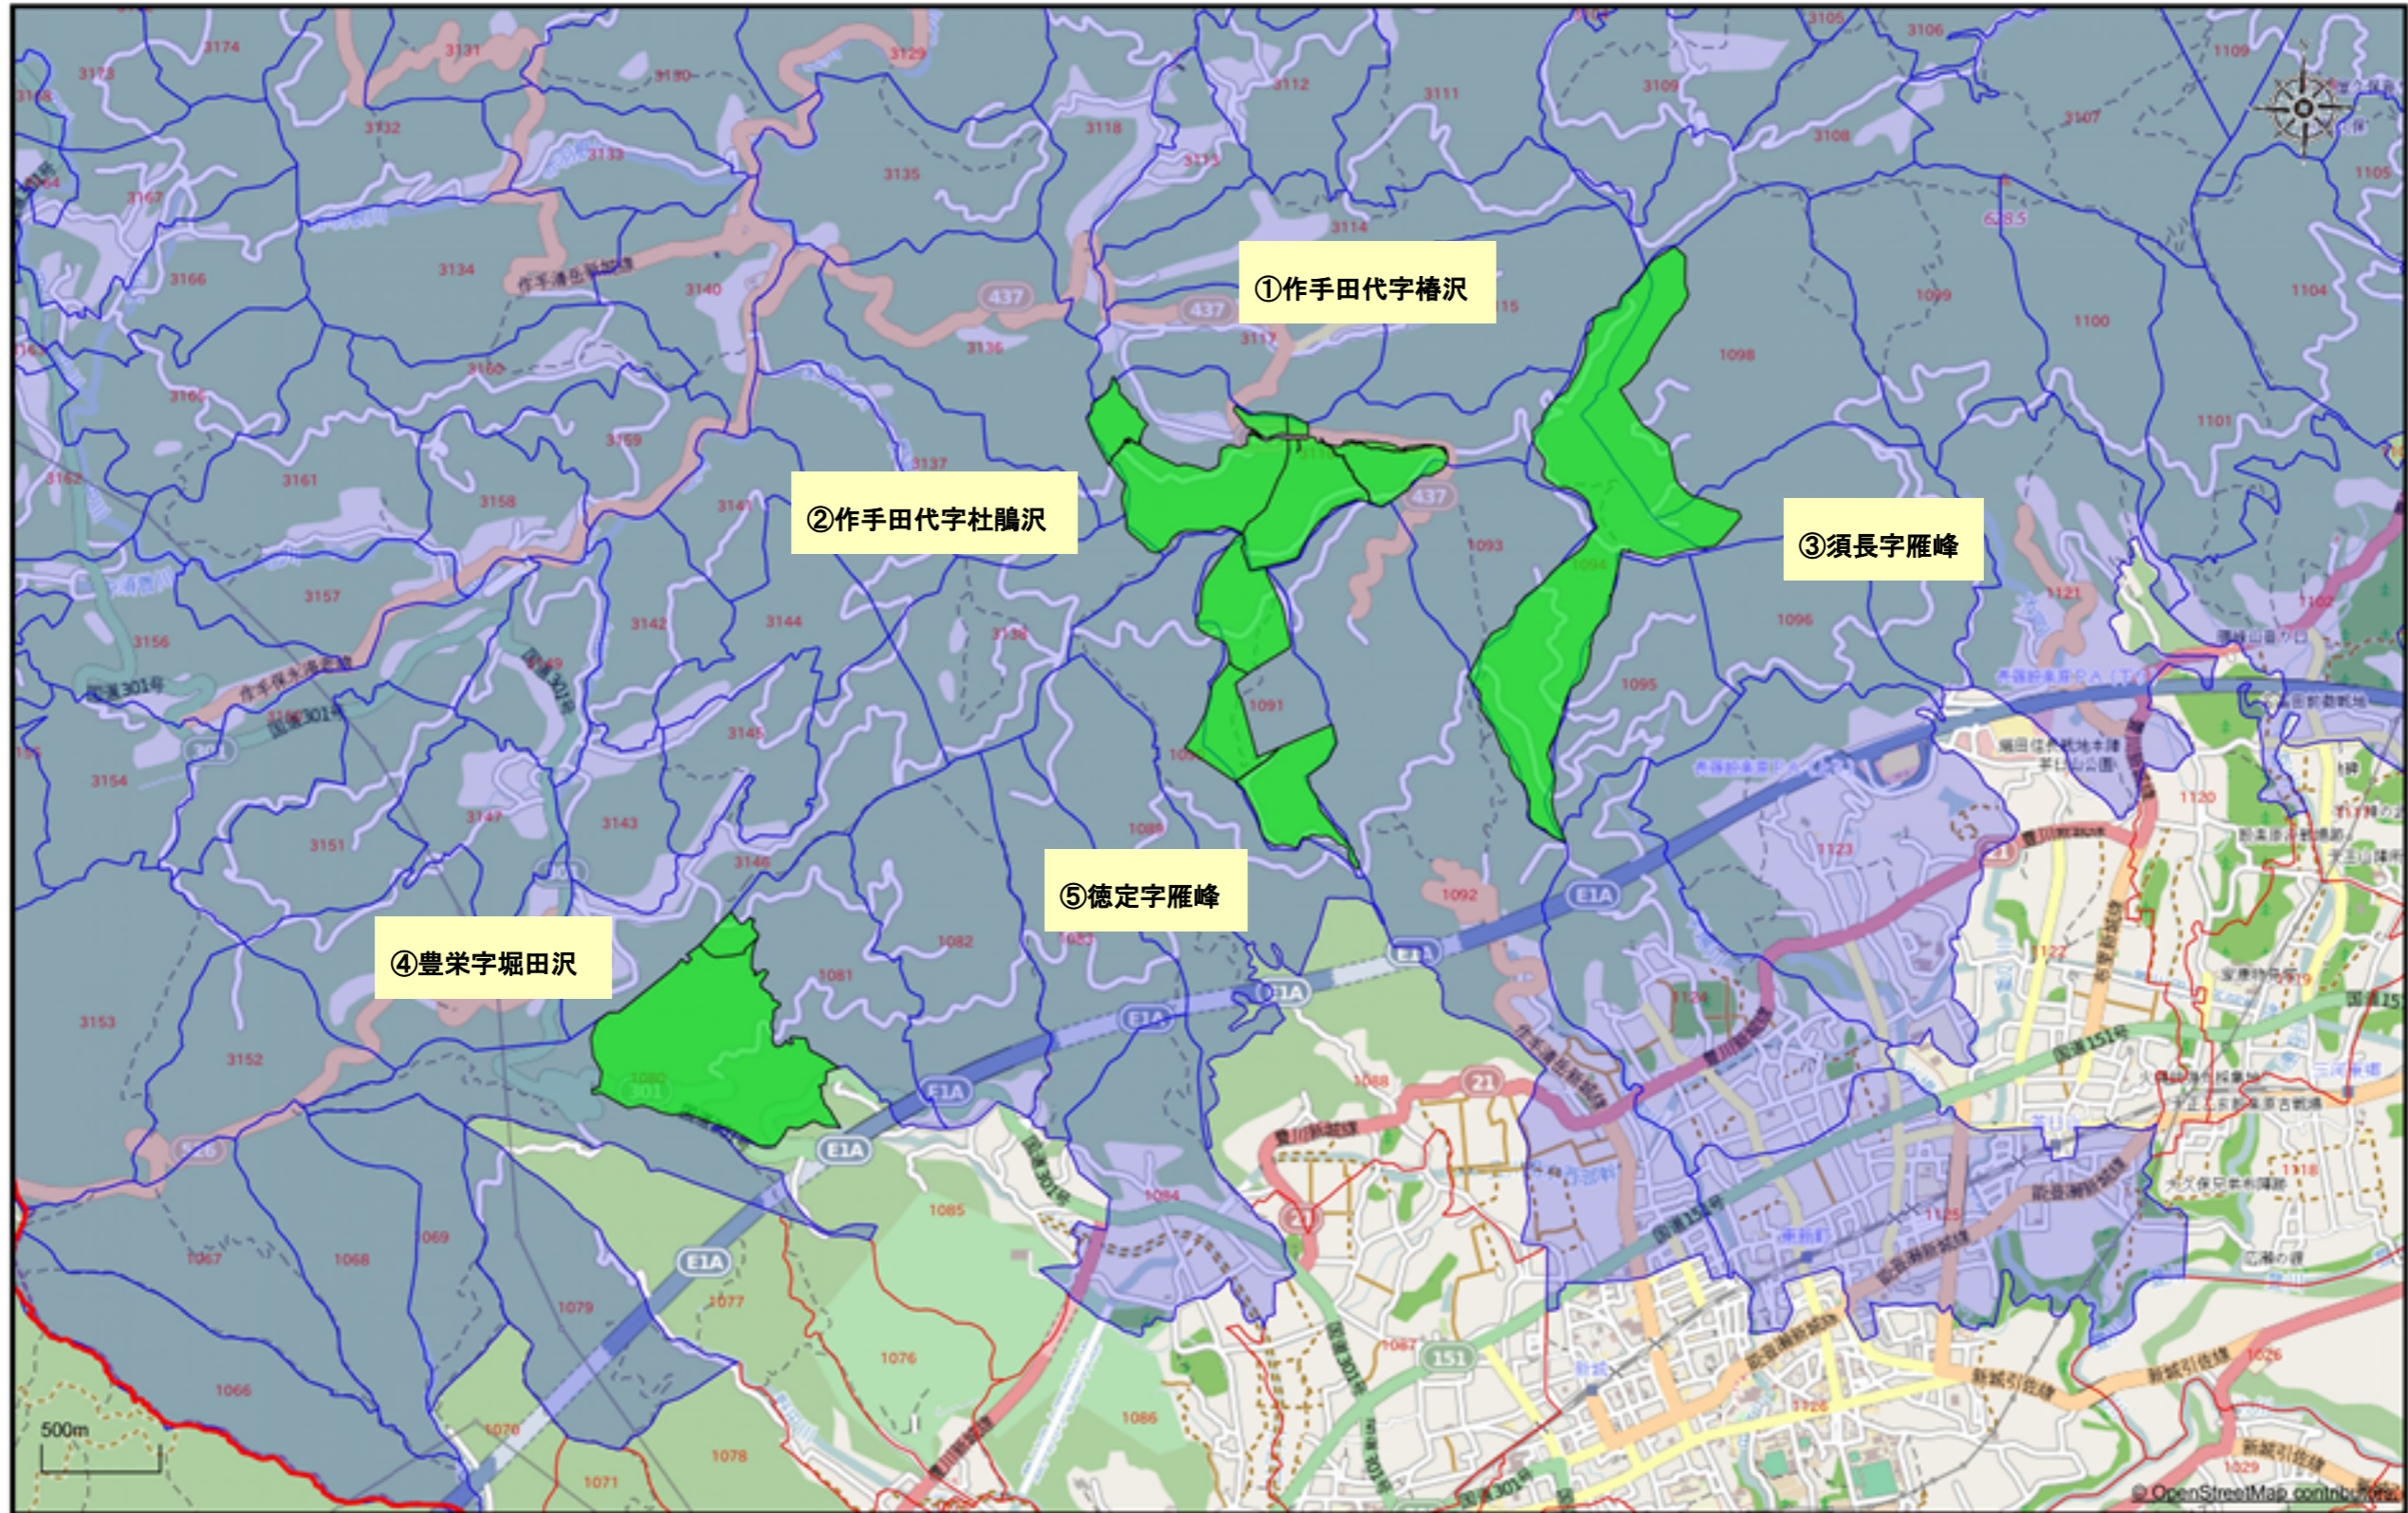

1 / 25,000

注釈:


事業計画図2-2

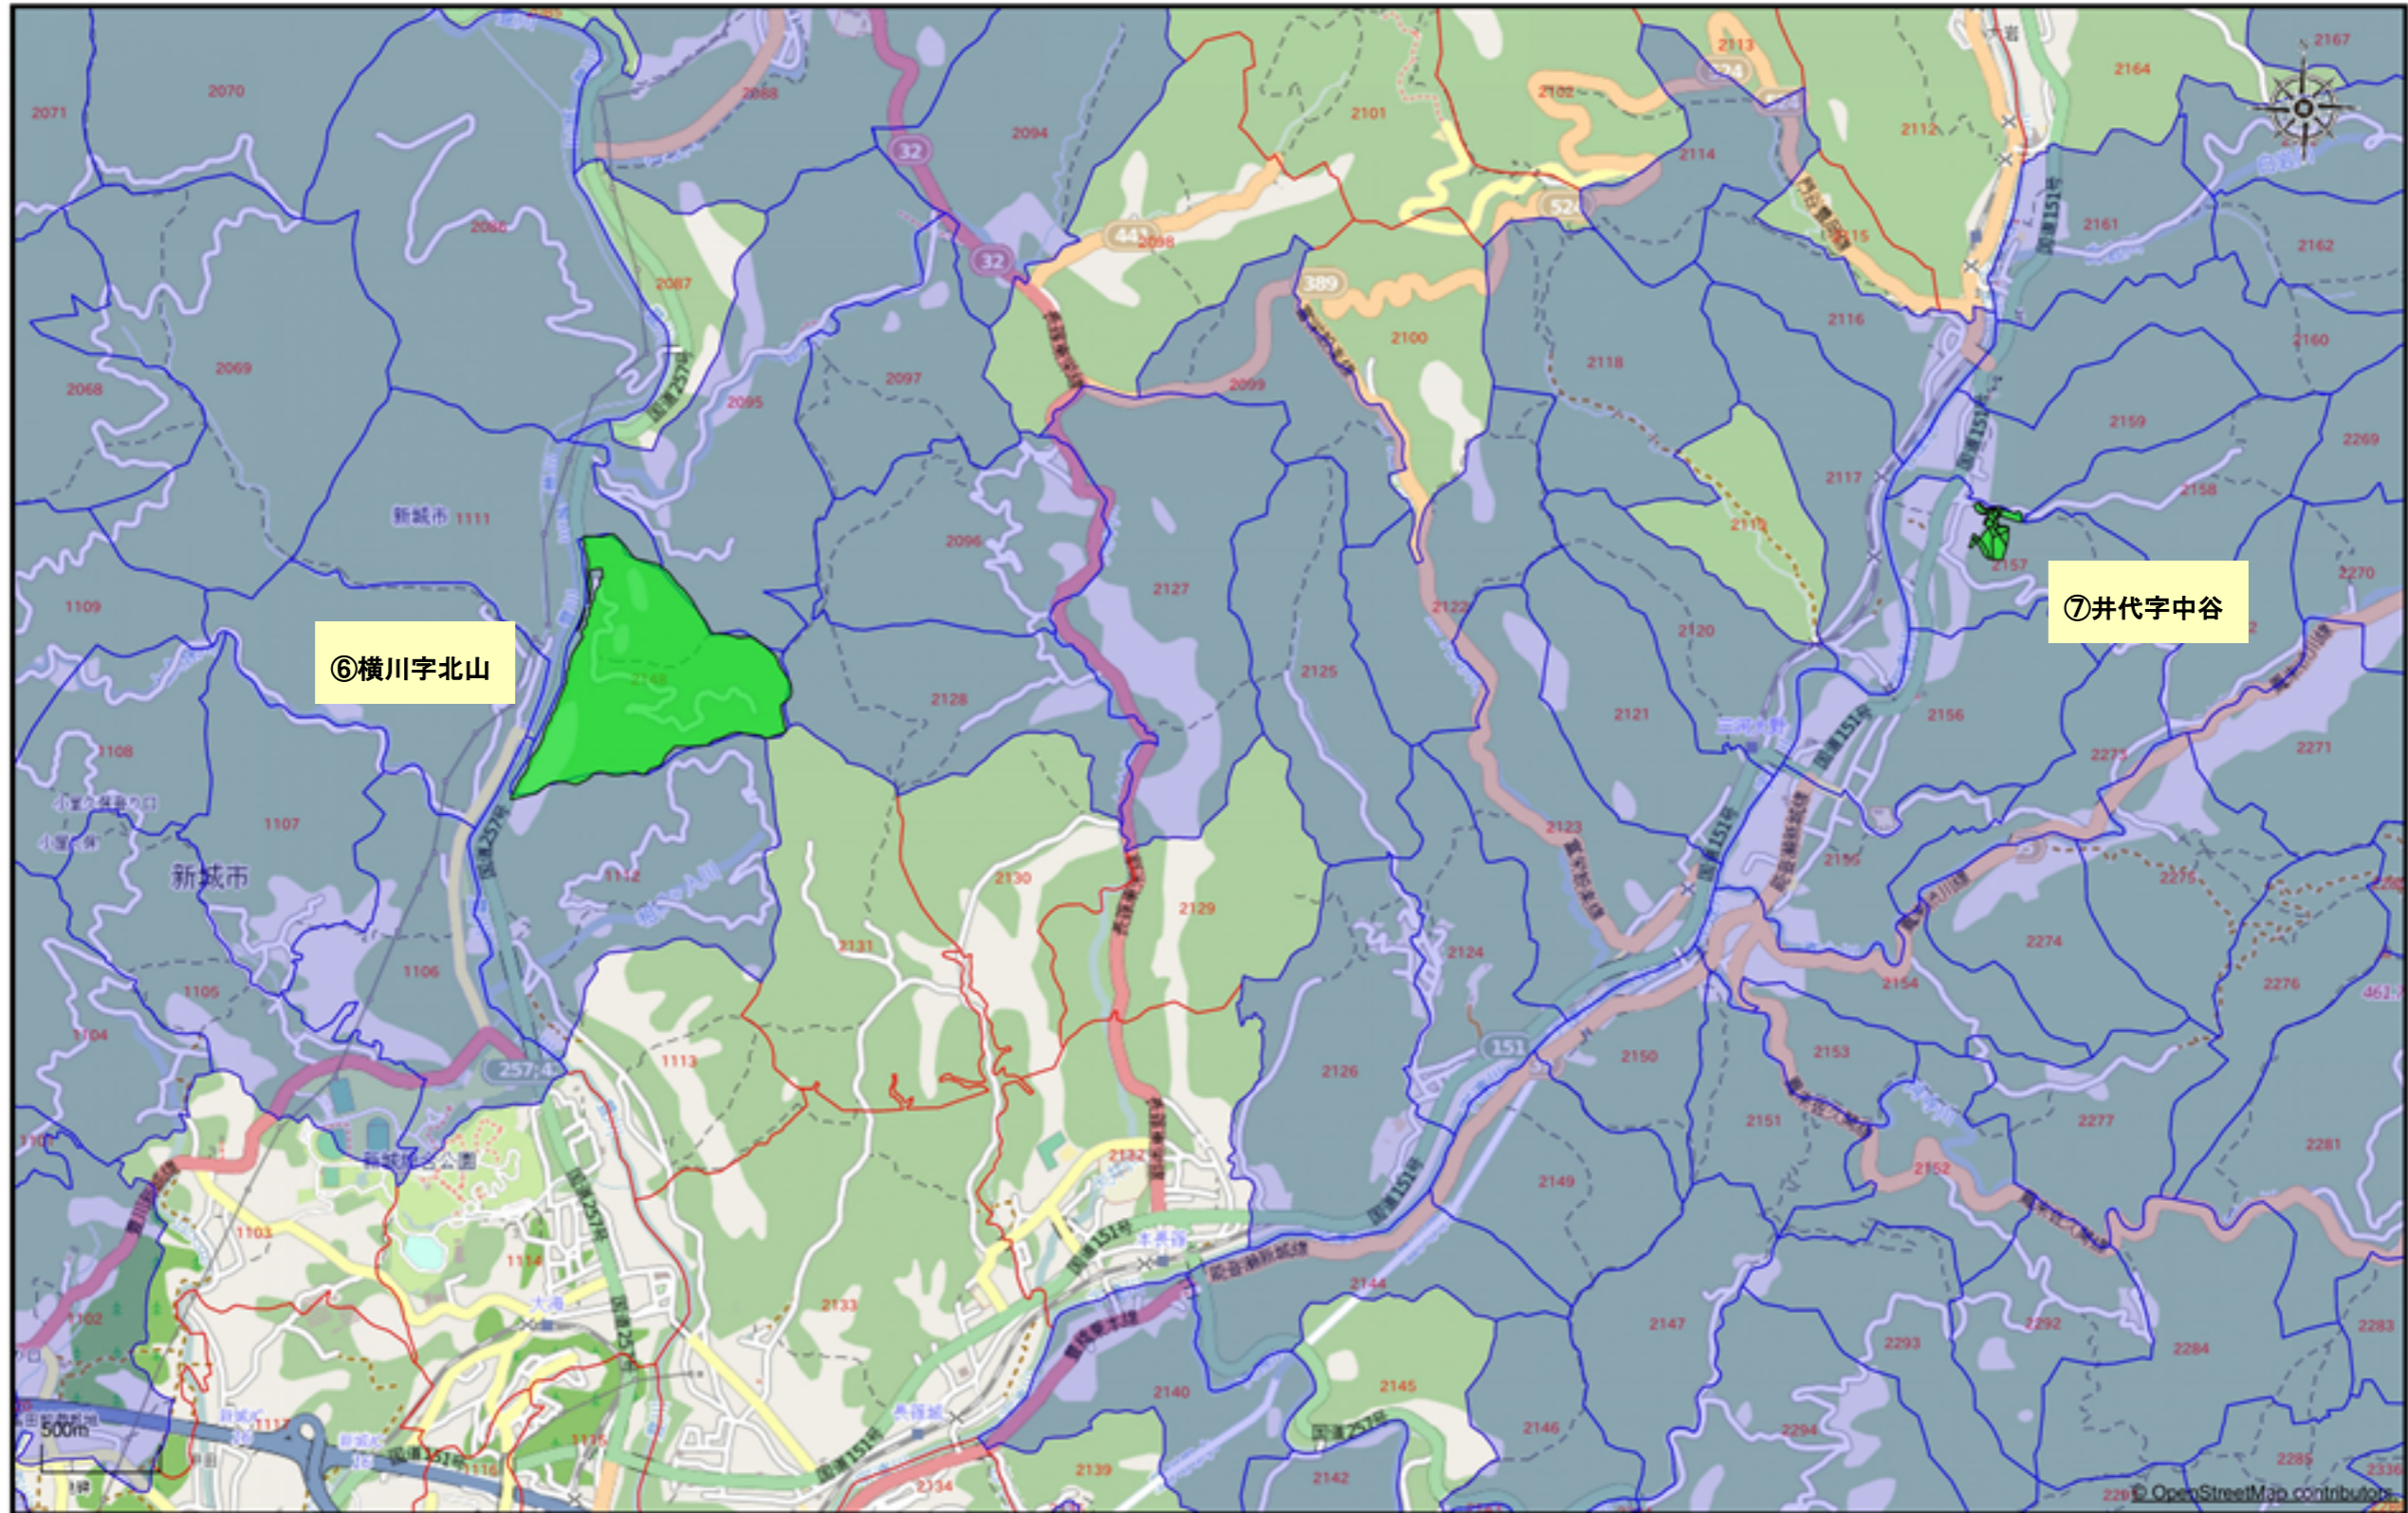

1 / 25,000

注釈：


事業計画図2-3

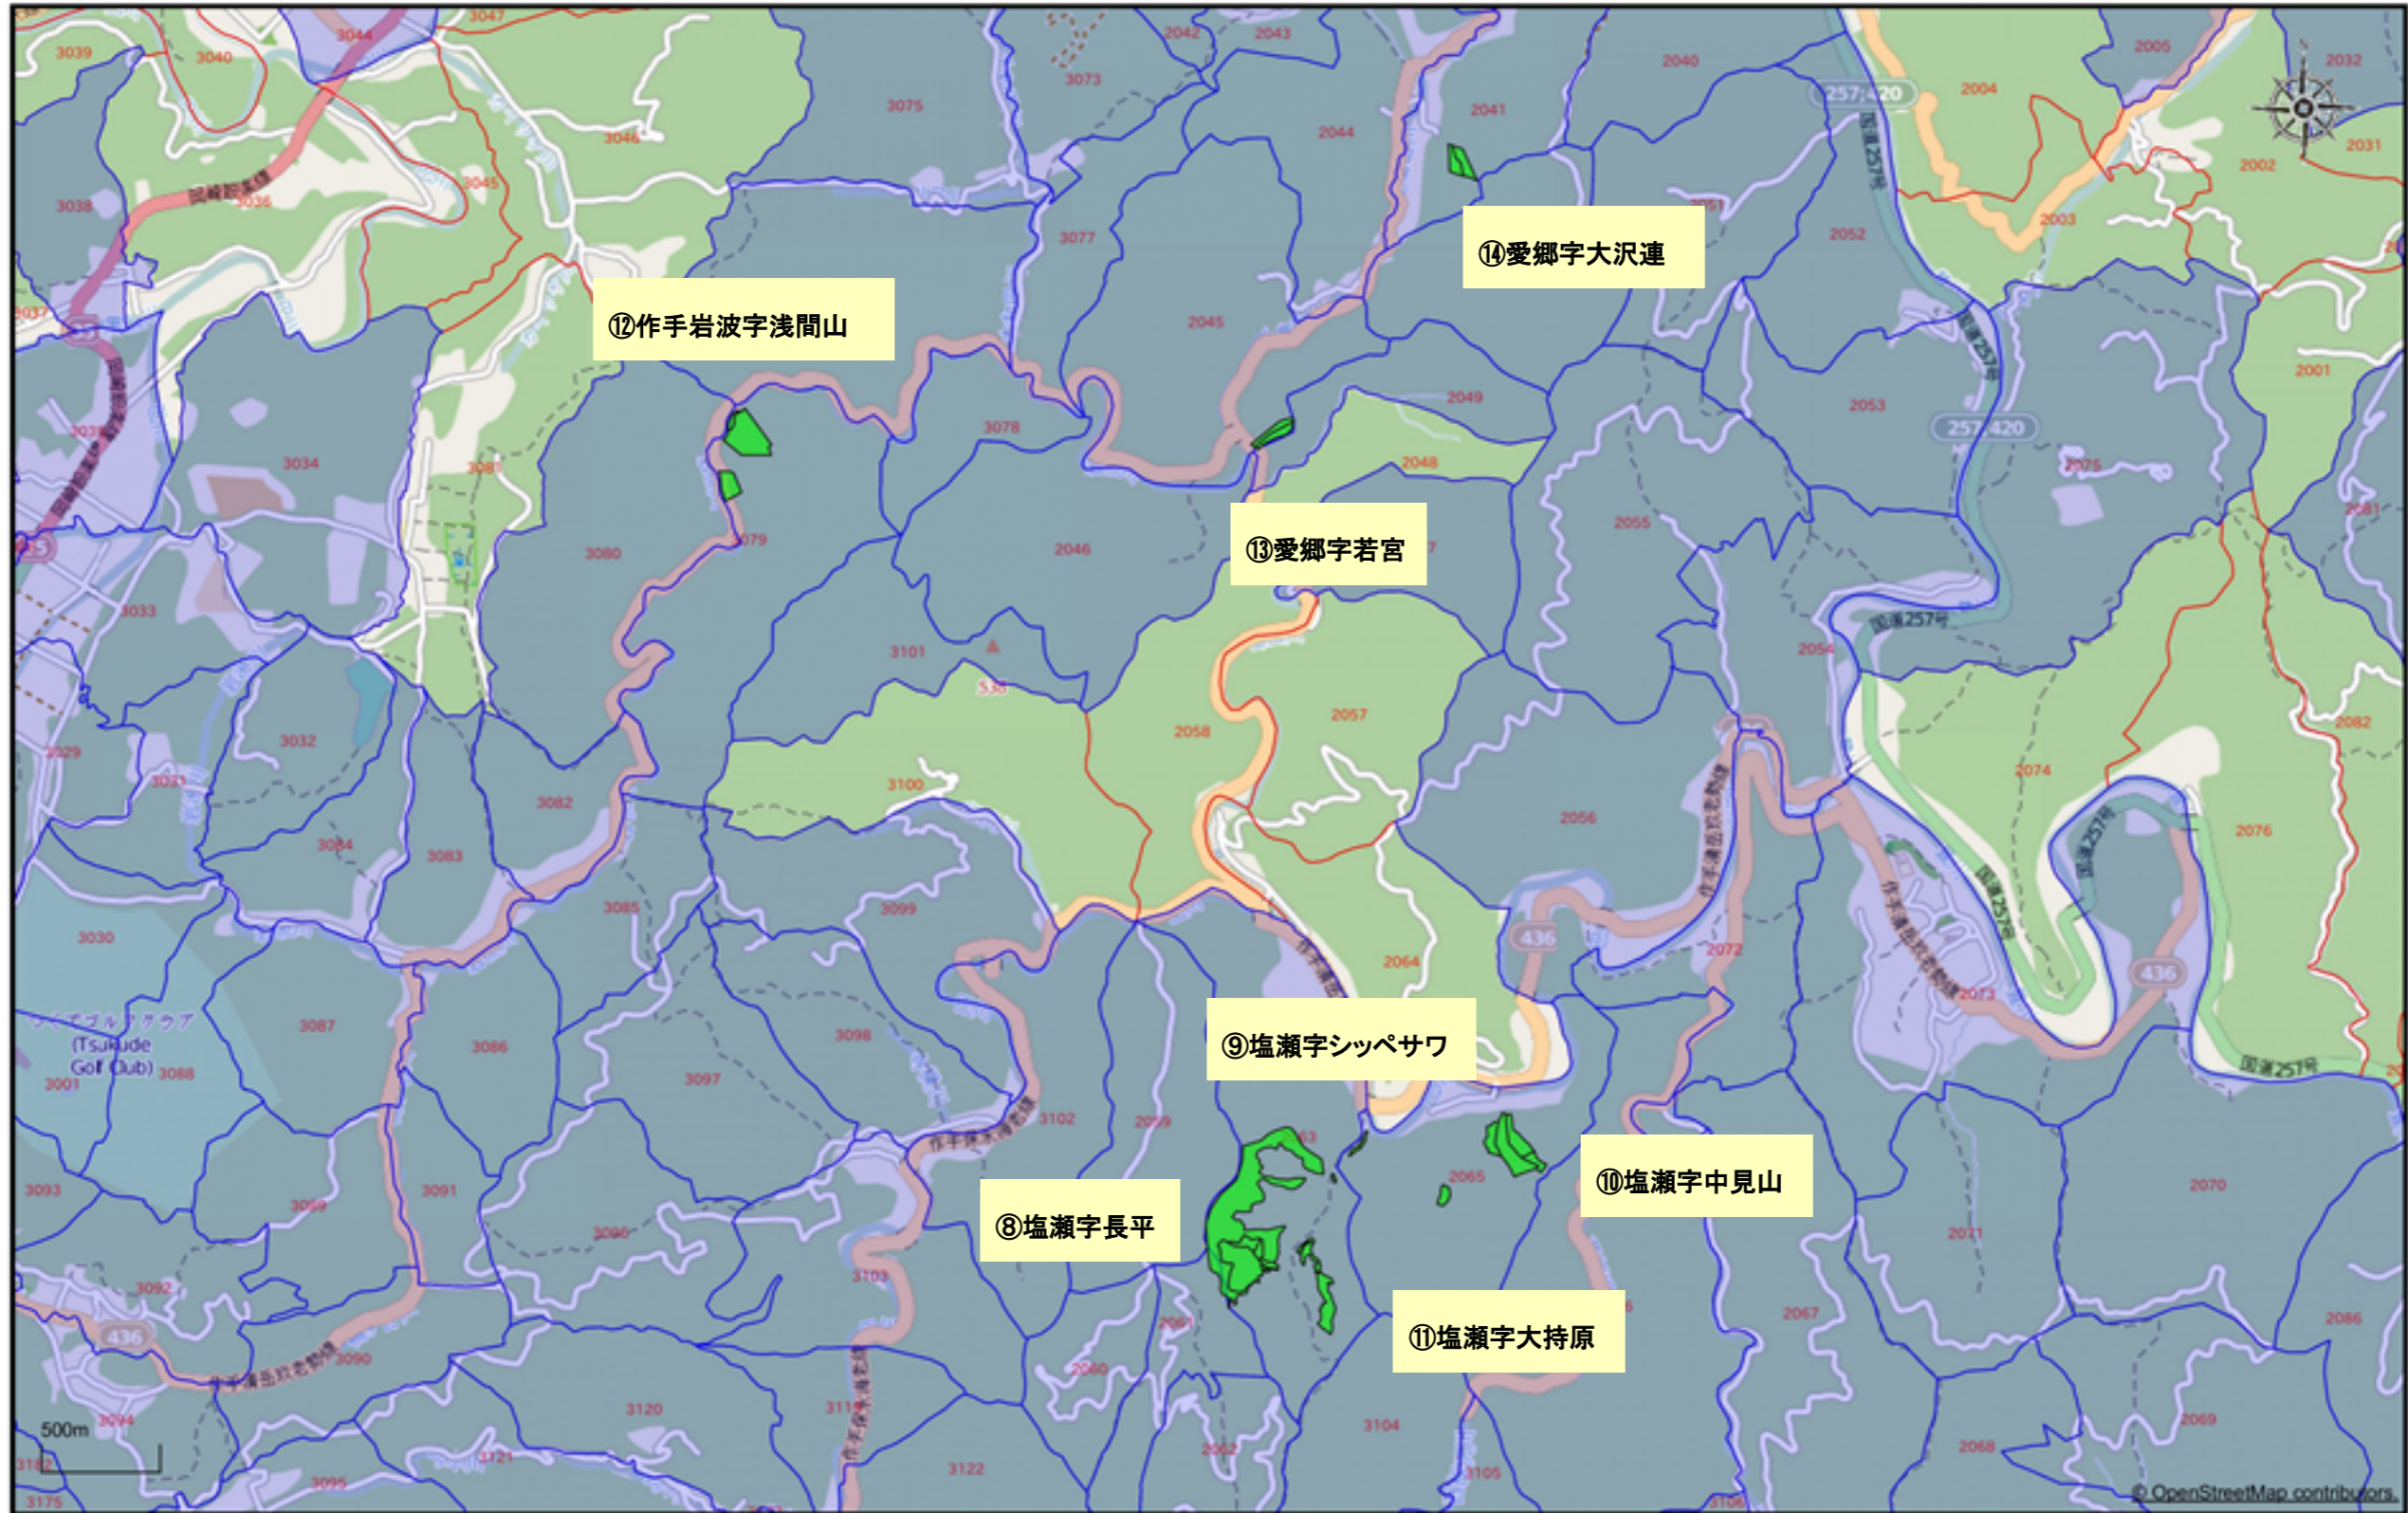

1 / 25,000

注釈:

事業計画図2-4

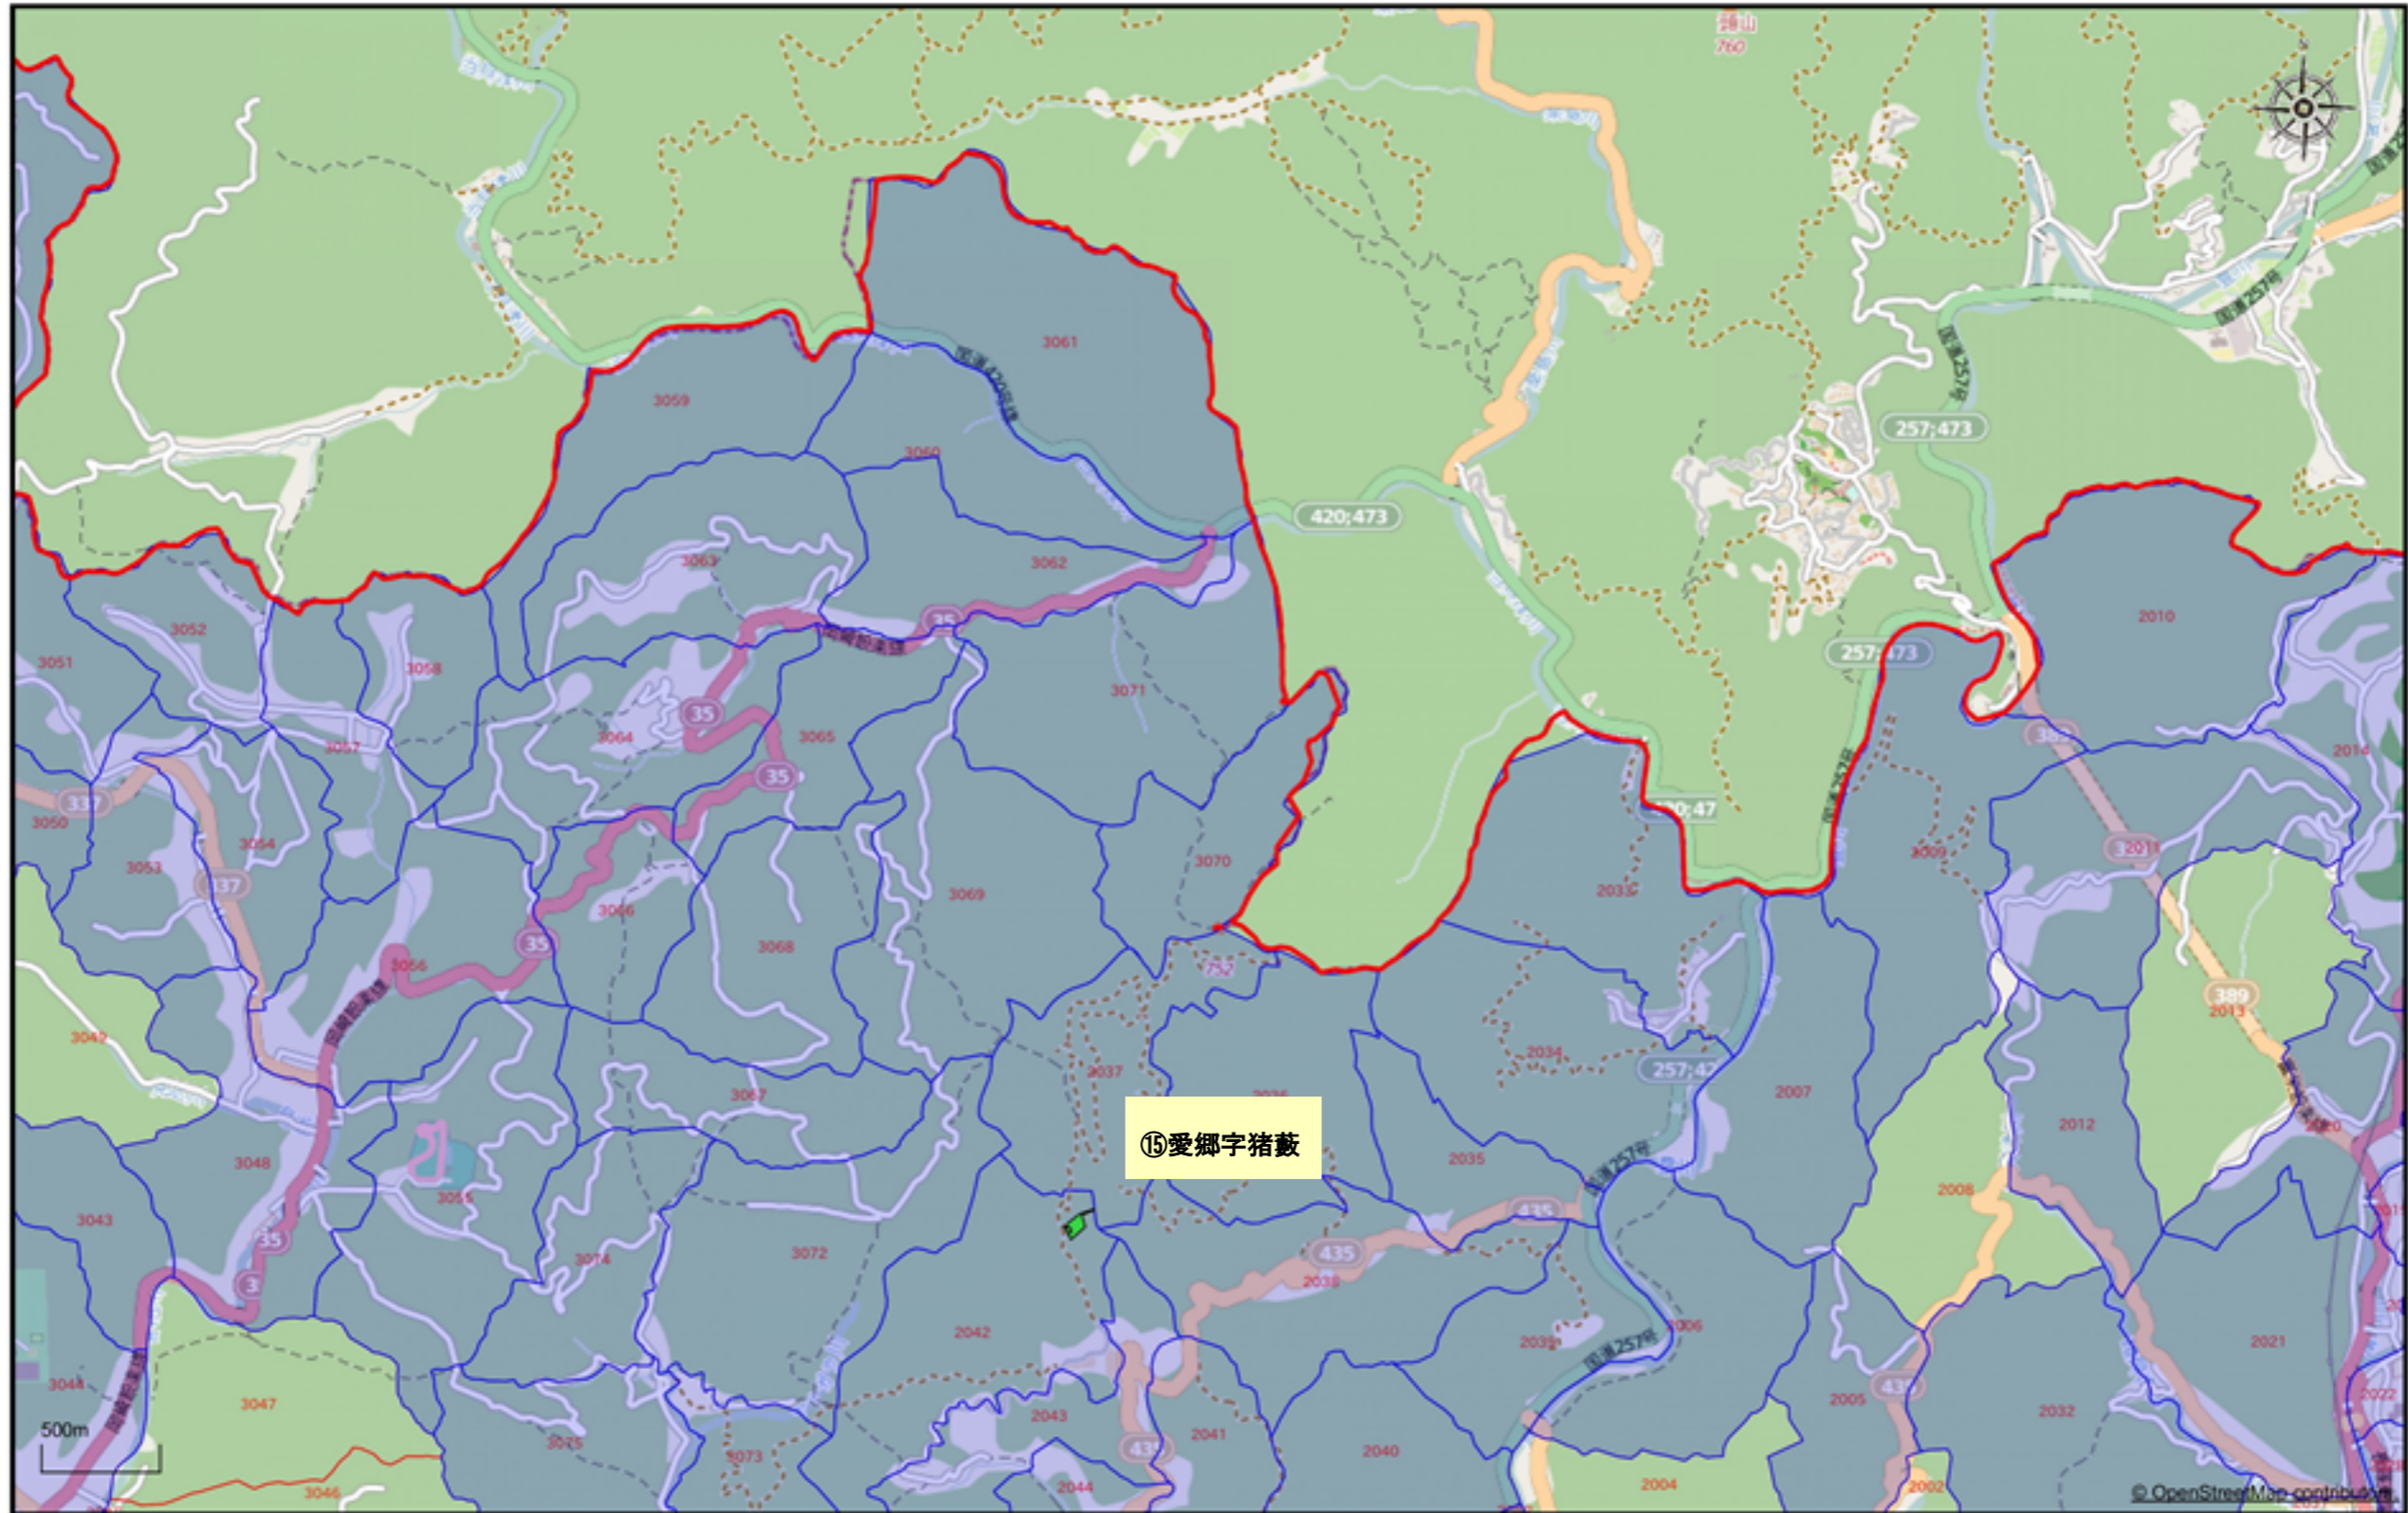

⑮愛郷字猪藪

1 / 25,000

注釈：